
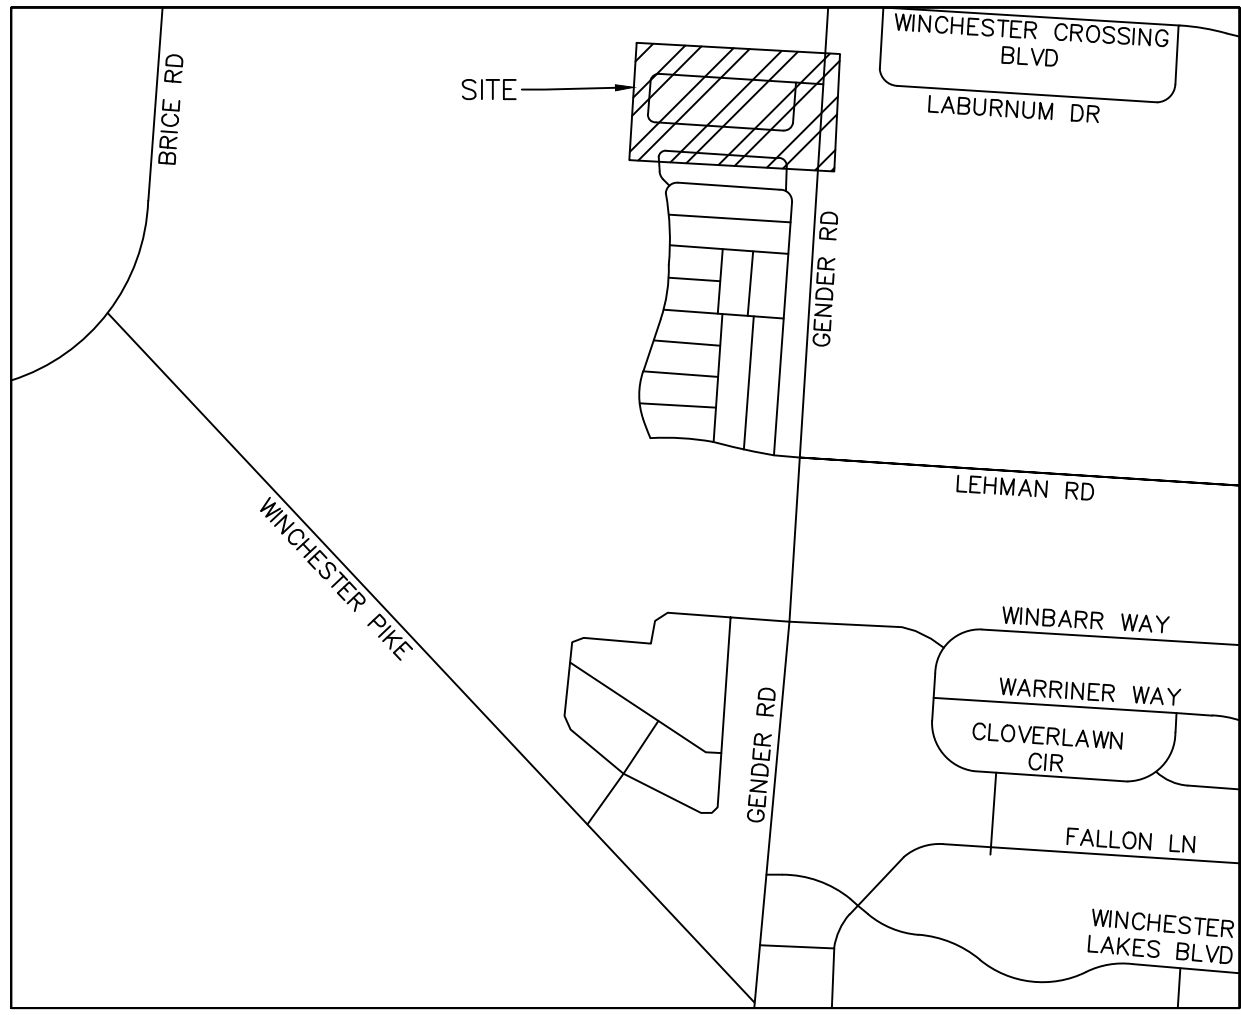


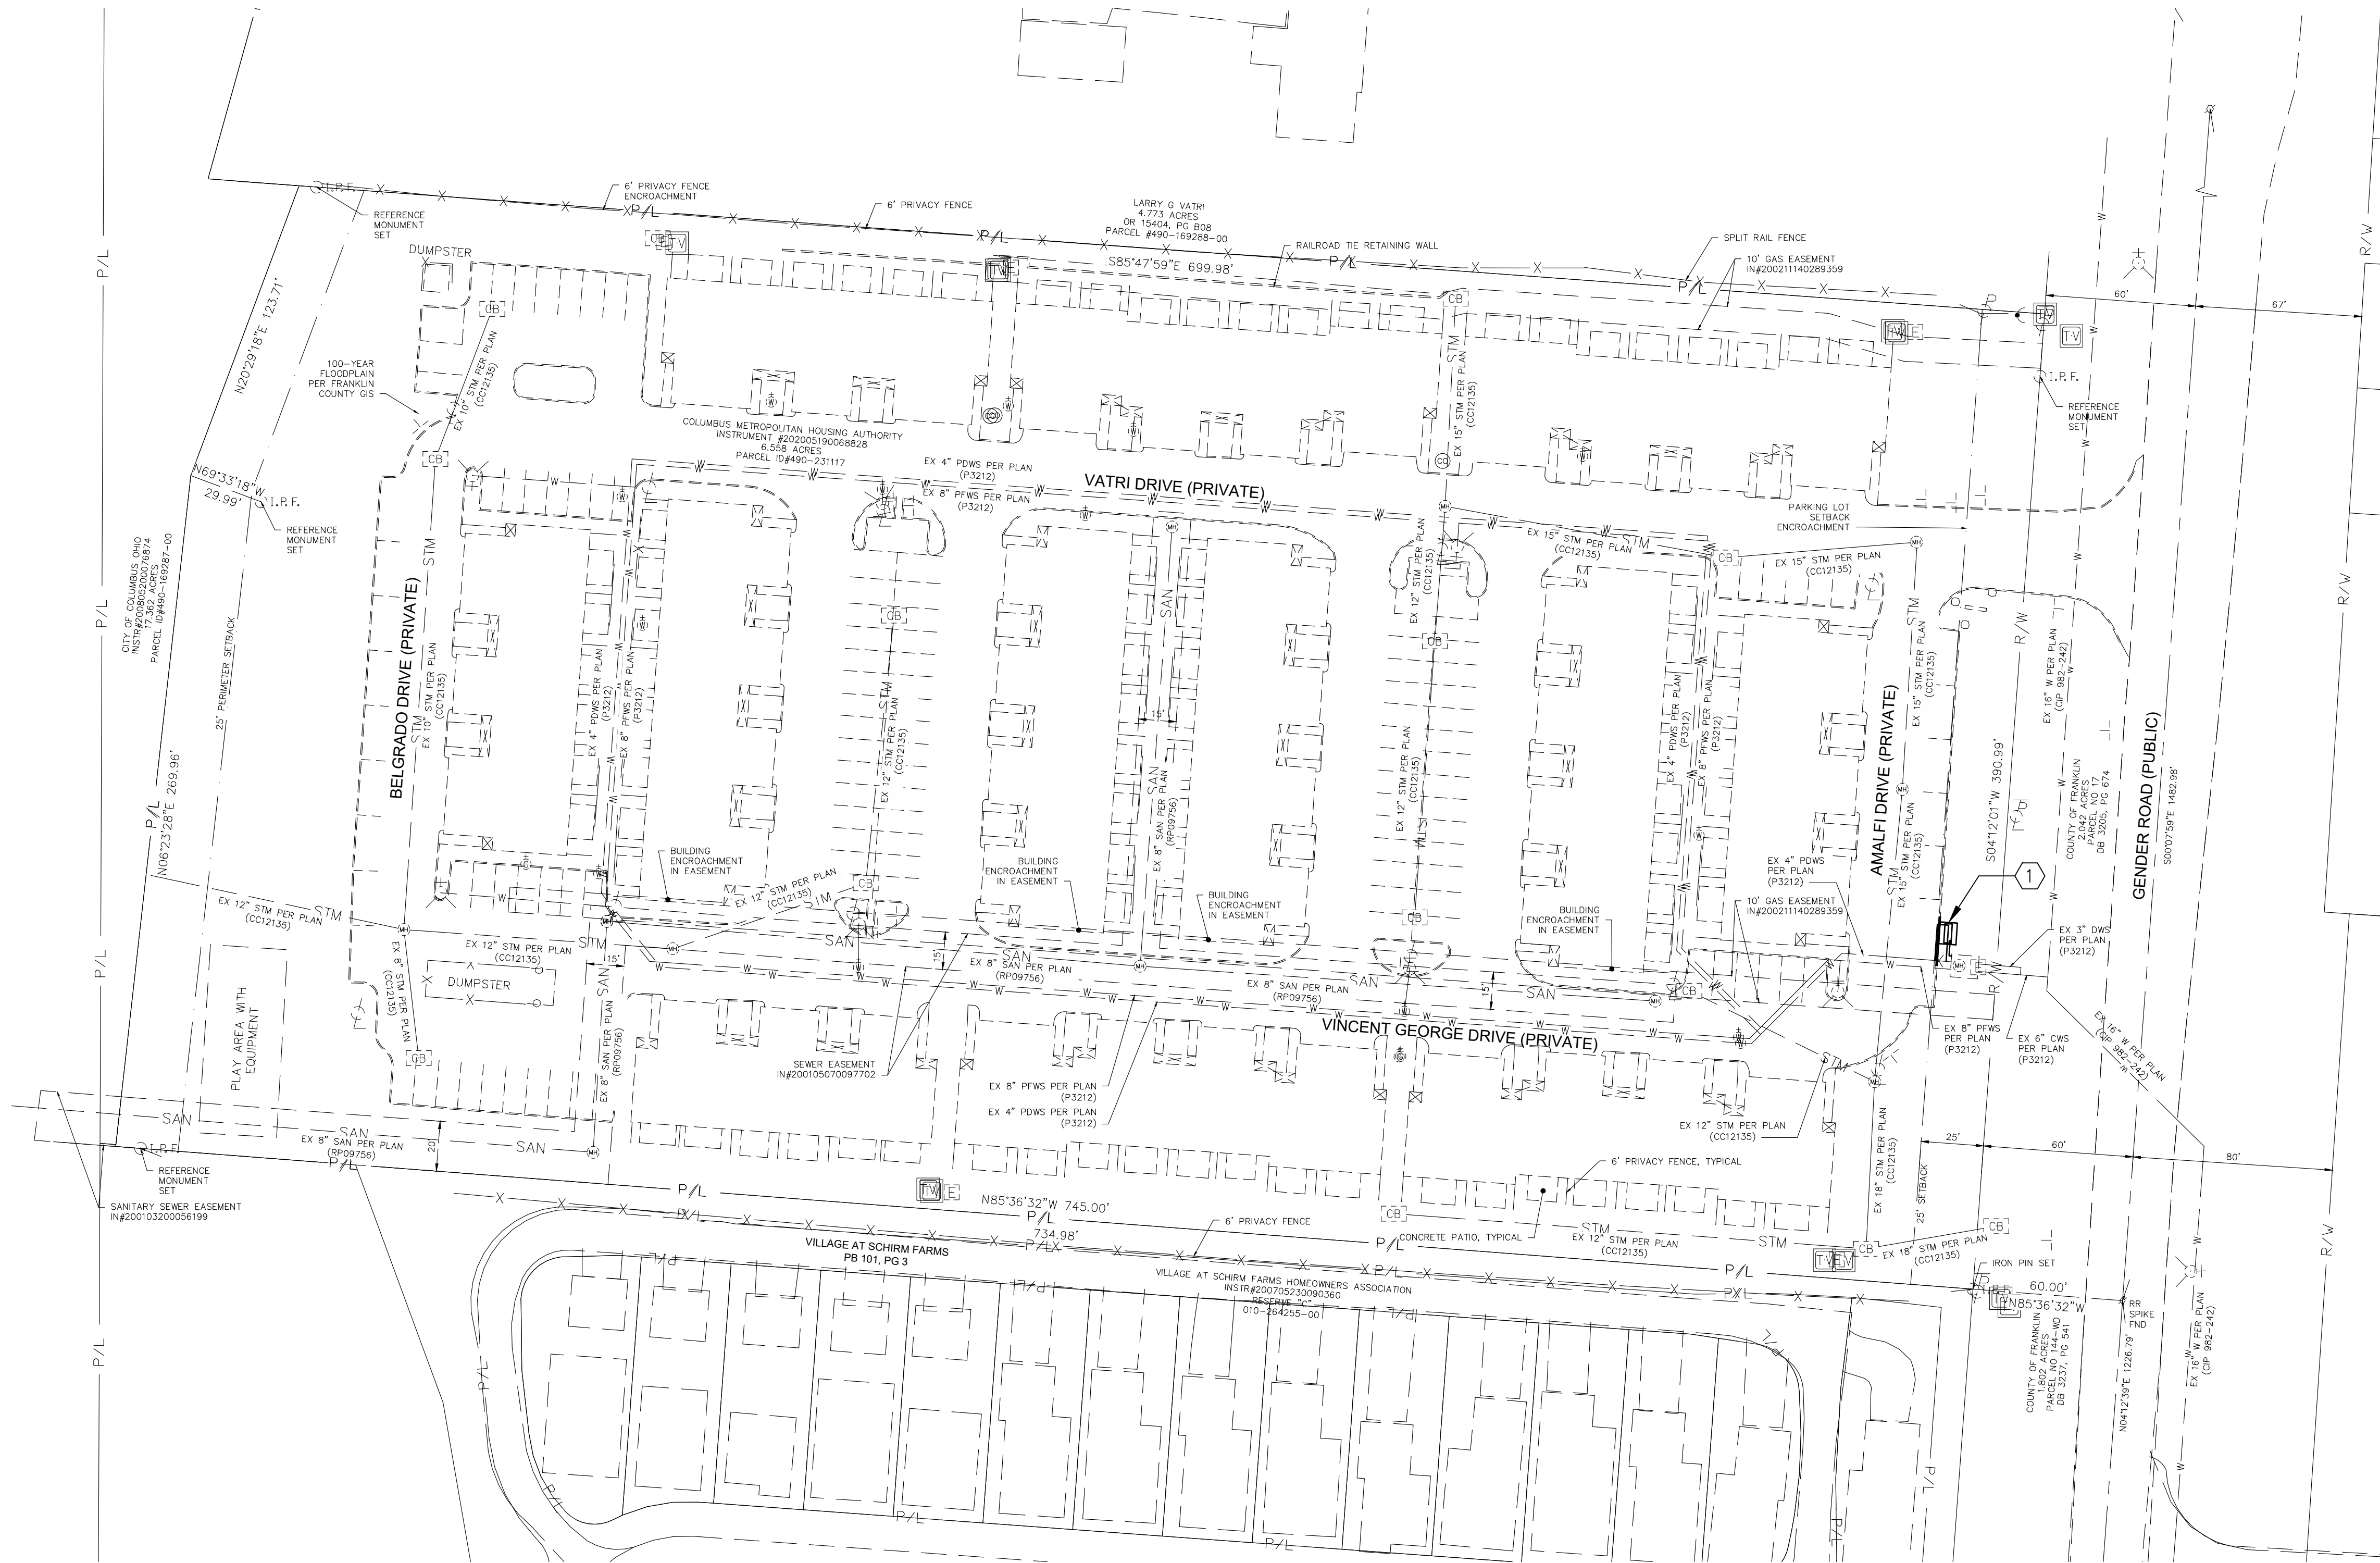

LOCATION MAP
NO SCALE

CODED NOTES

- ① INSTALL NEW 4" BACKFLOW PREVENTER IN HEATED ENCLOSURE PER DETAILS ON SHEET 2 & 3.

NOTES


1. ACCORDING TO EXCEPTION #1 PER BZS MEMO DATED 6/2/2022 (TONY CELEBREEZE: DEPUTY DIRECTOR); AN ABOVE GROUND UTILITY ENCLOSURE UP TO 60" IN HEIGHT AND WITH A FOOTPRINT UP TO (30) SQUARE FEET IS NOT CONSIDERED A STRUCTURE AND THUS IS PERMITTED WITHIN THE EXISTING BUILDING SET-BACK. PROPOSED ENCLOSURE PER THIS PROJECT IS 52" TALL AND HAS A FOOTPRINT OF 22.6 SF.

INSTALLATION SEQUENCE


1. MAINTAIN EXISTING WATER SERVICE AND METER WHILE INSTALLING NEW SERVICE PIPING, ABOVE GROUND ENCLOSURE AND BACKFLOW PREVENTER.
2. INSTALL 4" PRIVATE DOMESTIC LINE TO NEW ABOVE GROUND ENCLOSURE
3. TURN OFF EXISTING DOMESTIC WATER SERVICE. CONTRACTOR SHALL CONTACT THE UTILITY METER SERVICES GROUP AT 614-645-8119 TO SCHEDULE THIS WATER OUTAGE.
4. CUT EXISTING PRIVATE DOMESTIC SERVICE AND INSTALL 90 DEGREE BENDS TO NEW BACKFLOW PREVENTER.
5. REINSTATE DOMESTIC WATER SERVICE.



LEGEND

***** EX. PRIVATE DOMESTIC WATER SERVICE TO BE REMOVED.

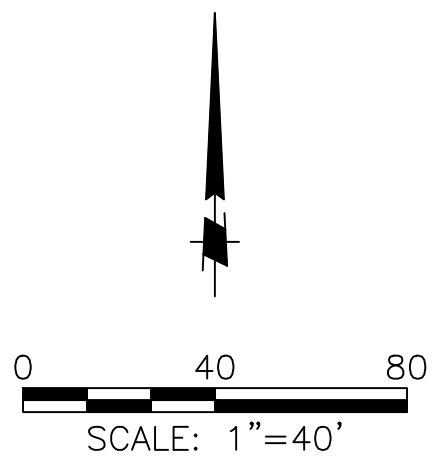


DRAWING: P-3212-051, Canals Edge WSP (CAD) 24051 WSP - C302.dwg
DATE: 03/18/2025, 11:25am

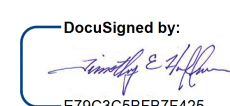EASEMENT REFERENCE	REVISIONS	 300 SPRUCE STREET SUITE 200 COLUMBUS, OHIO 43215 P: 614 280 8999 MOODY-ENG.COM  PE SIGNATURE <i>Mark Larrimer</i> DATE: 3/18/25	CITY OF COLUMBUS DIVISION OF WATER APPROVAL SIGNATURE BELOW SIGNIFIES ONLY CONCURRENCE WITH THE GENERAL PURPOSE AND GENERAL LOCATION OF THE PROJECT. ALL TECHNICAL DETAILS REMAIN THE RESPONSIBILITY OF THE ENGINEER PREPARING THE PLANS   3/24/2025 DATE:	PROJECT TITLE: WATER SERVICE PLAN CANALS EDGE 5327 AMALFI DR PARCEL ID # 490231117 CANAL WINCHESTER, OHIO 43110	P-3212 SHEET: 1/3

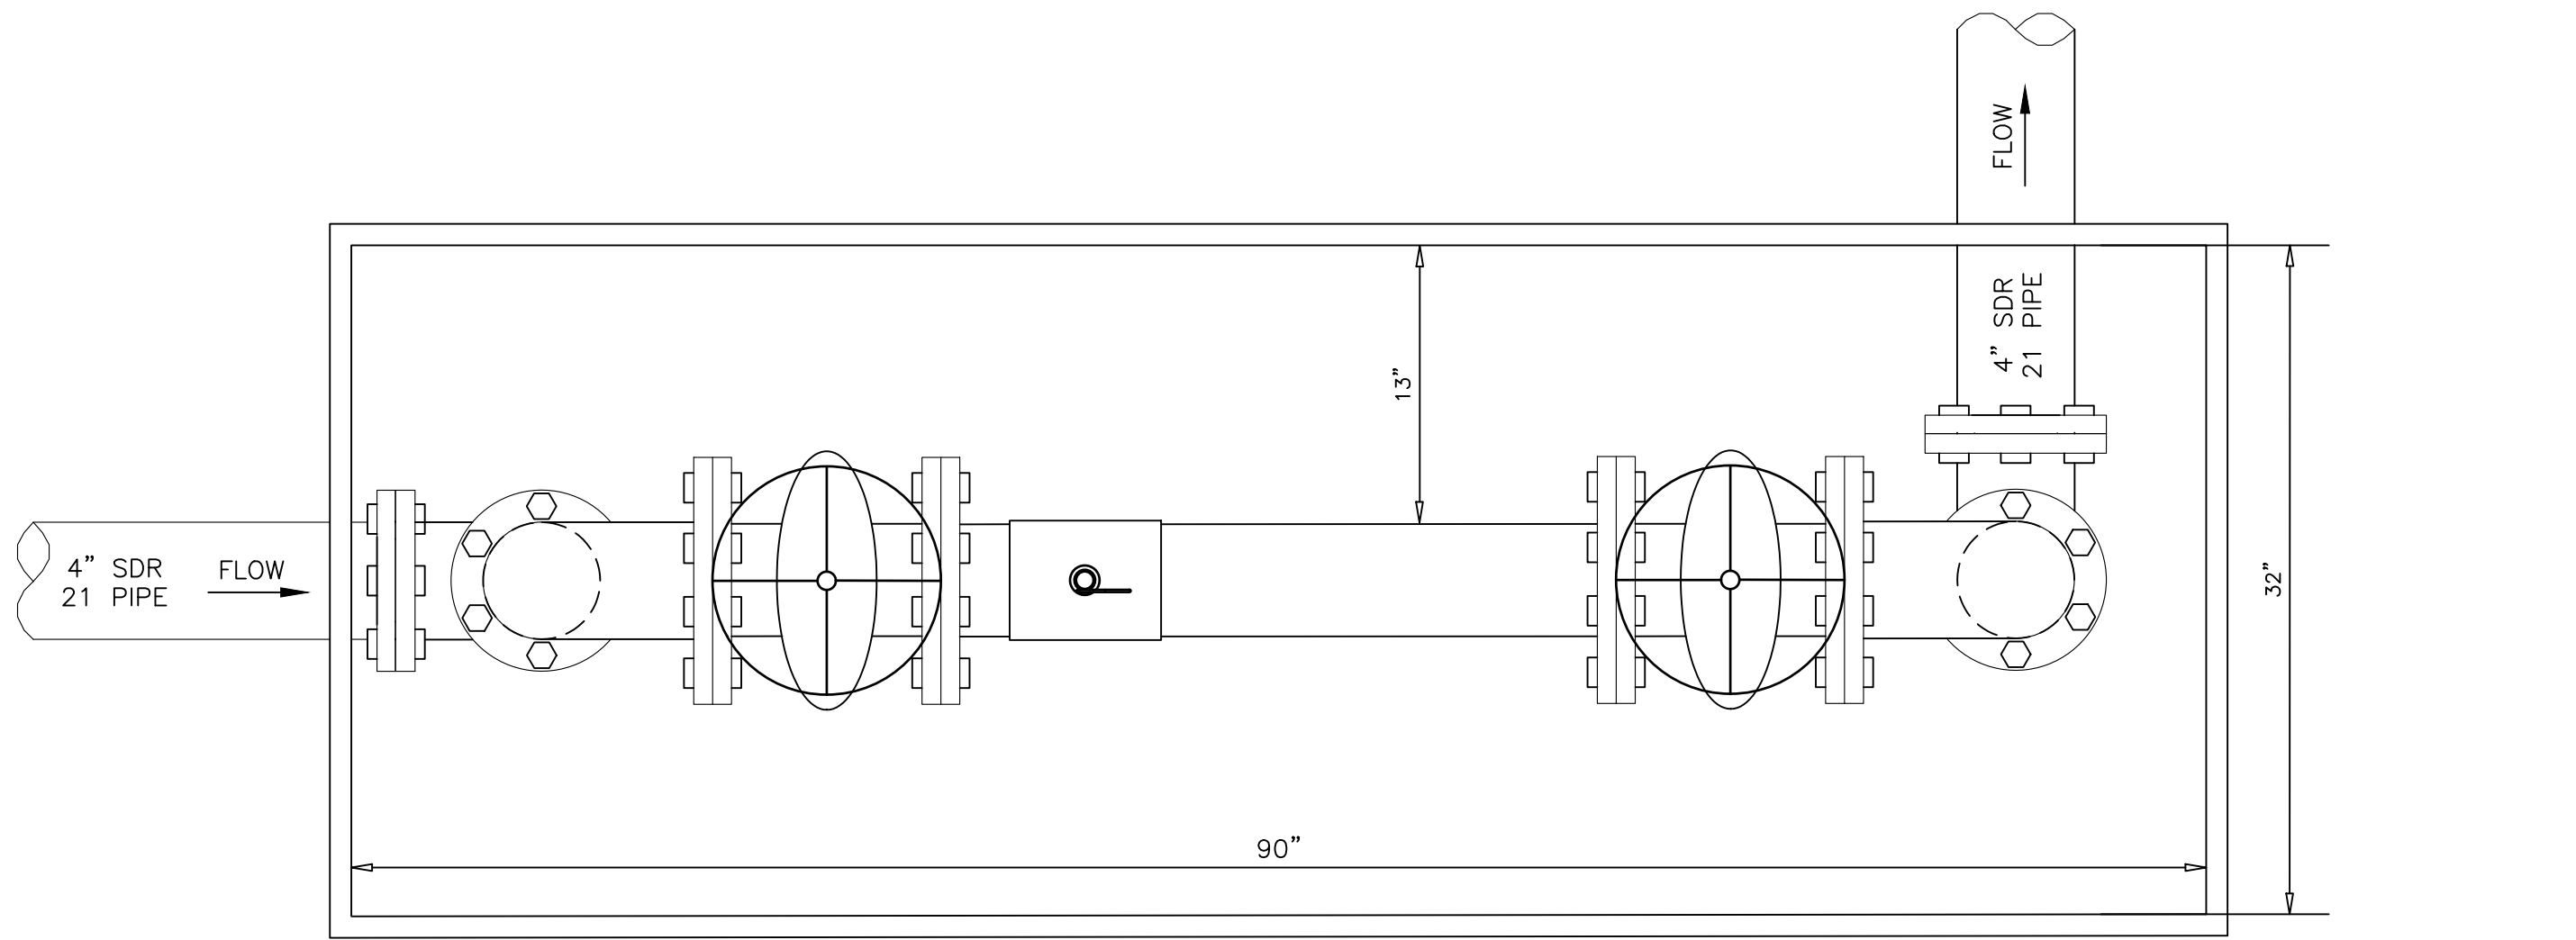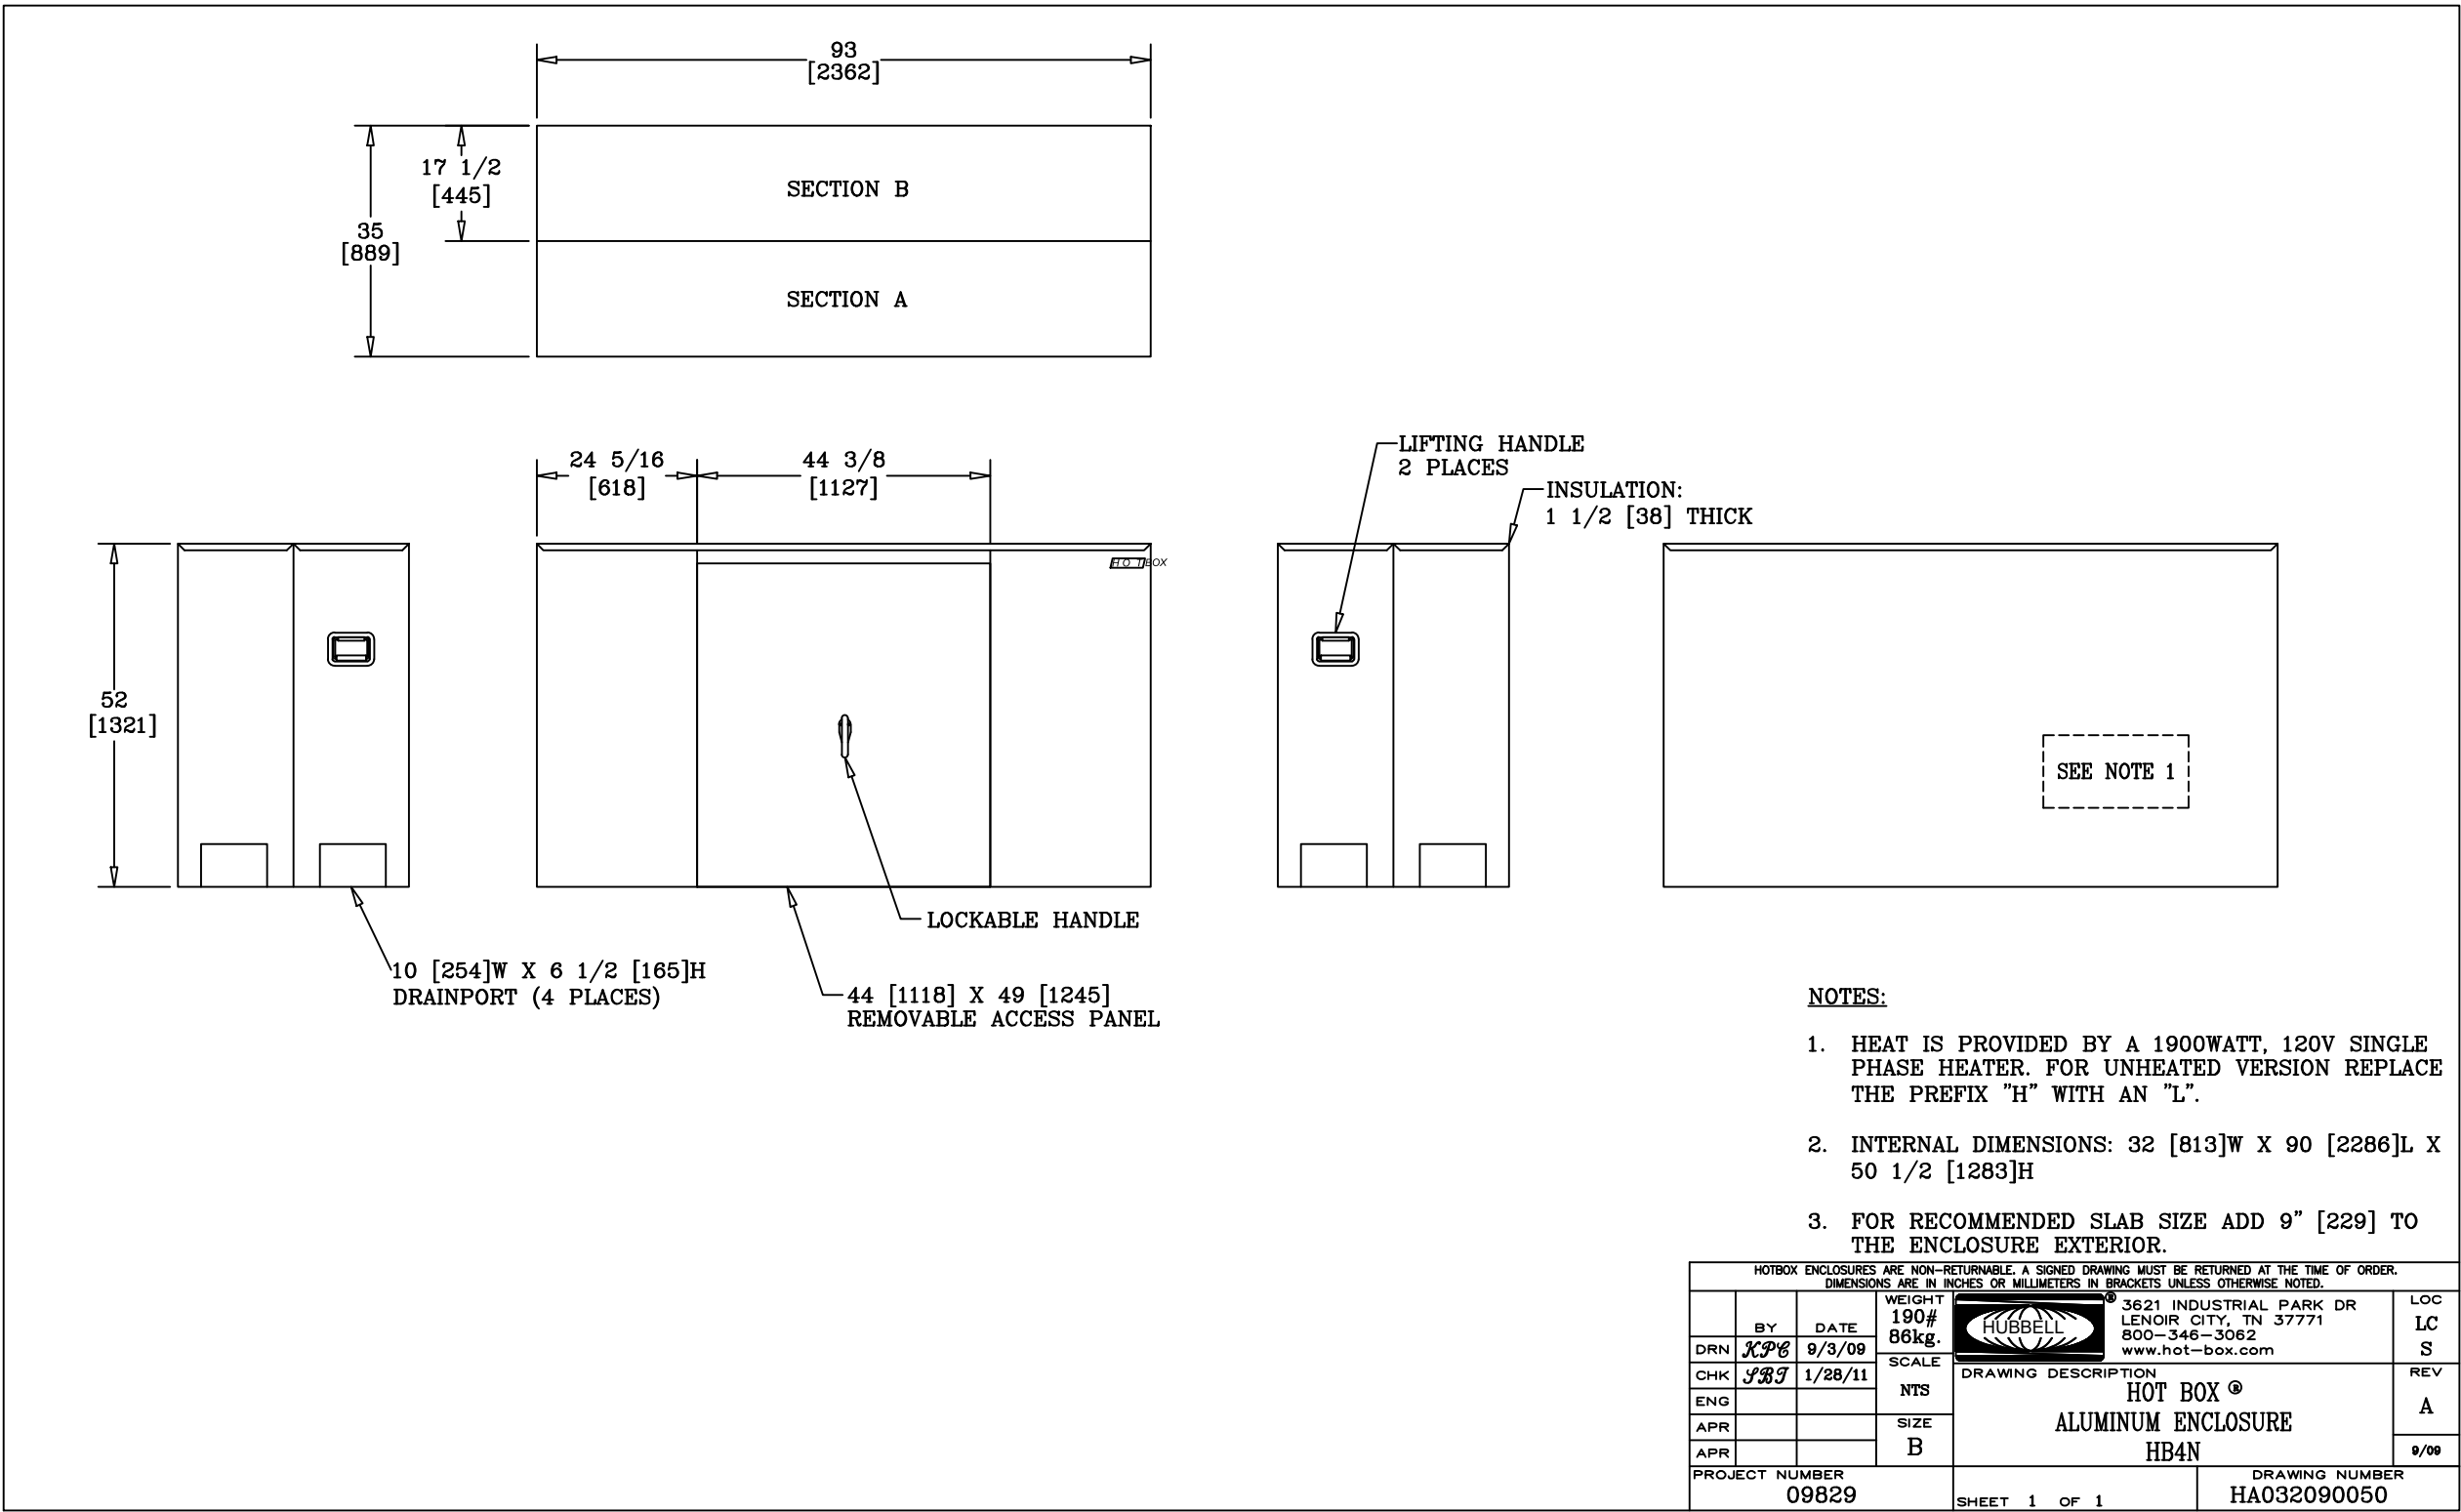

PLAN VIEW

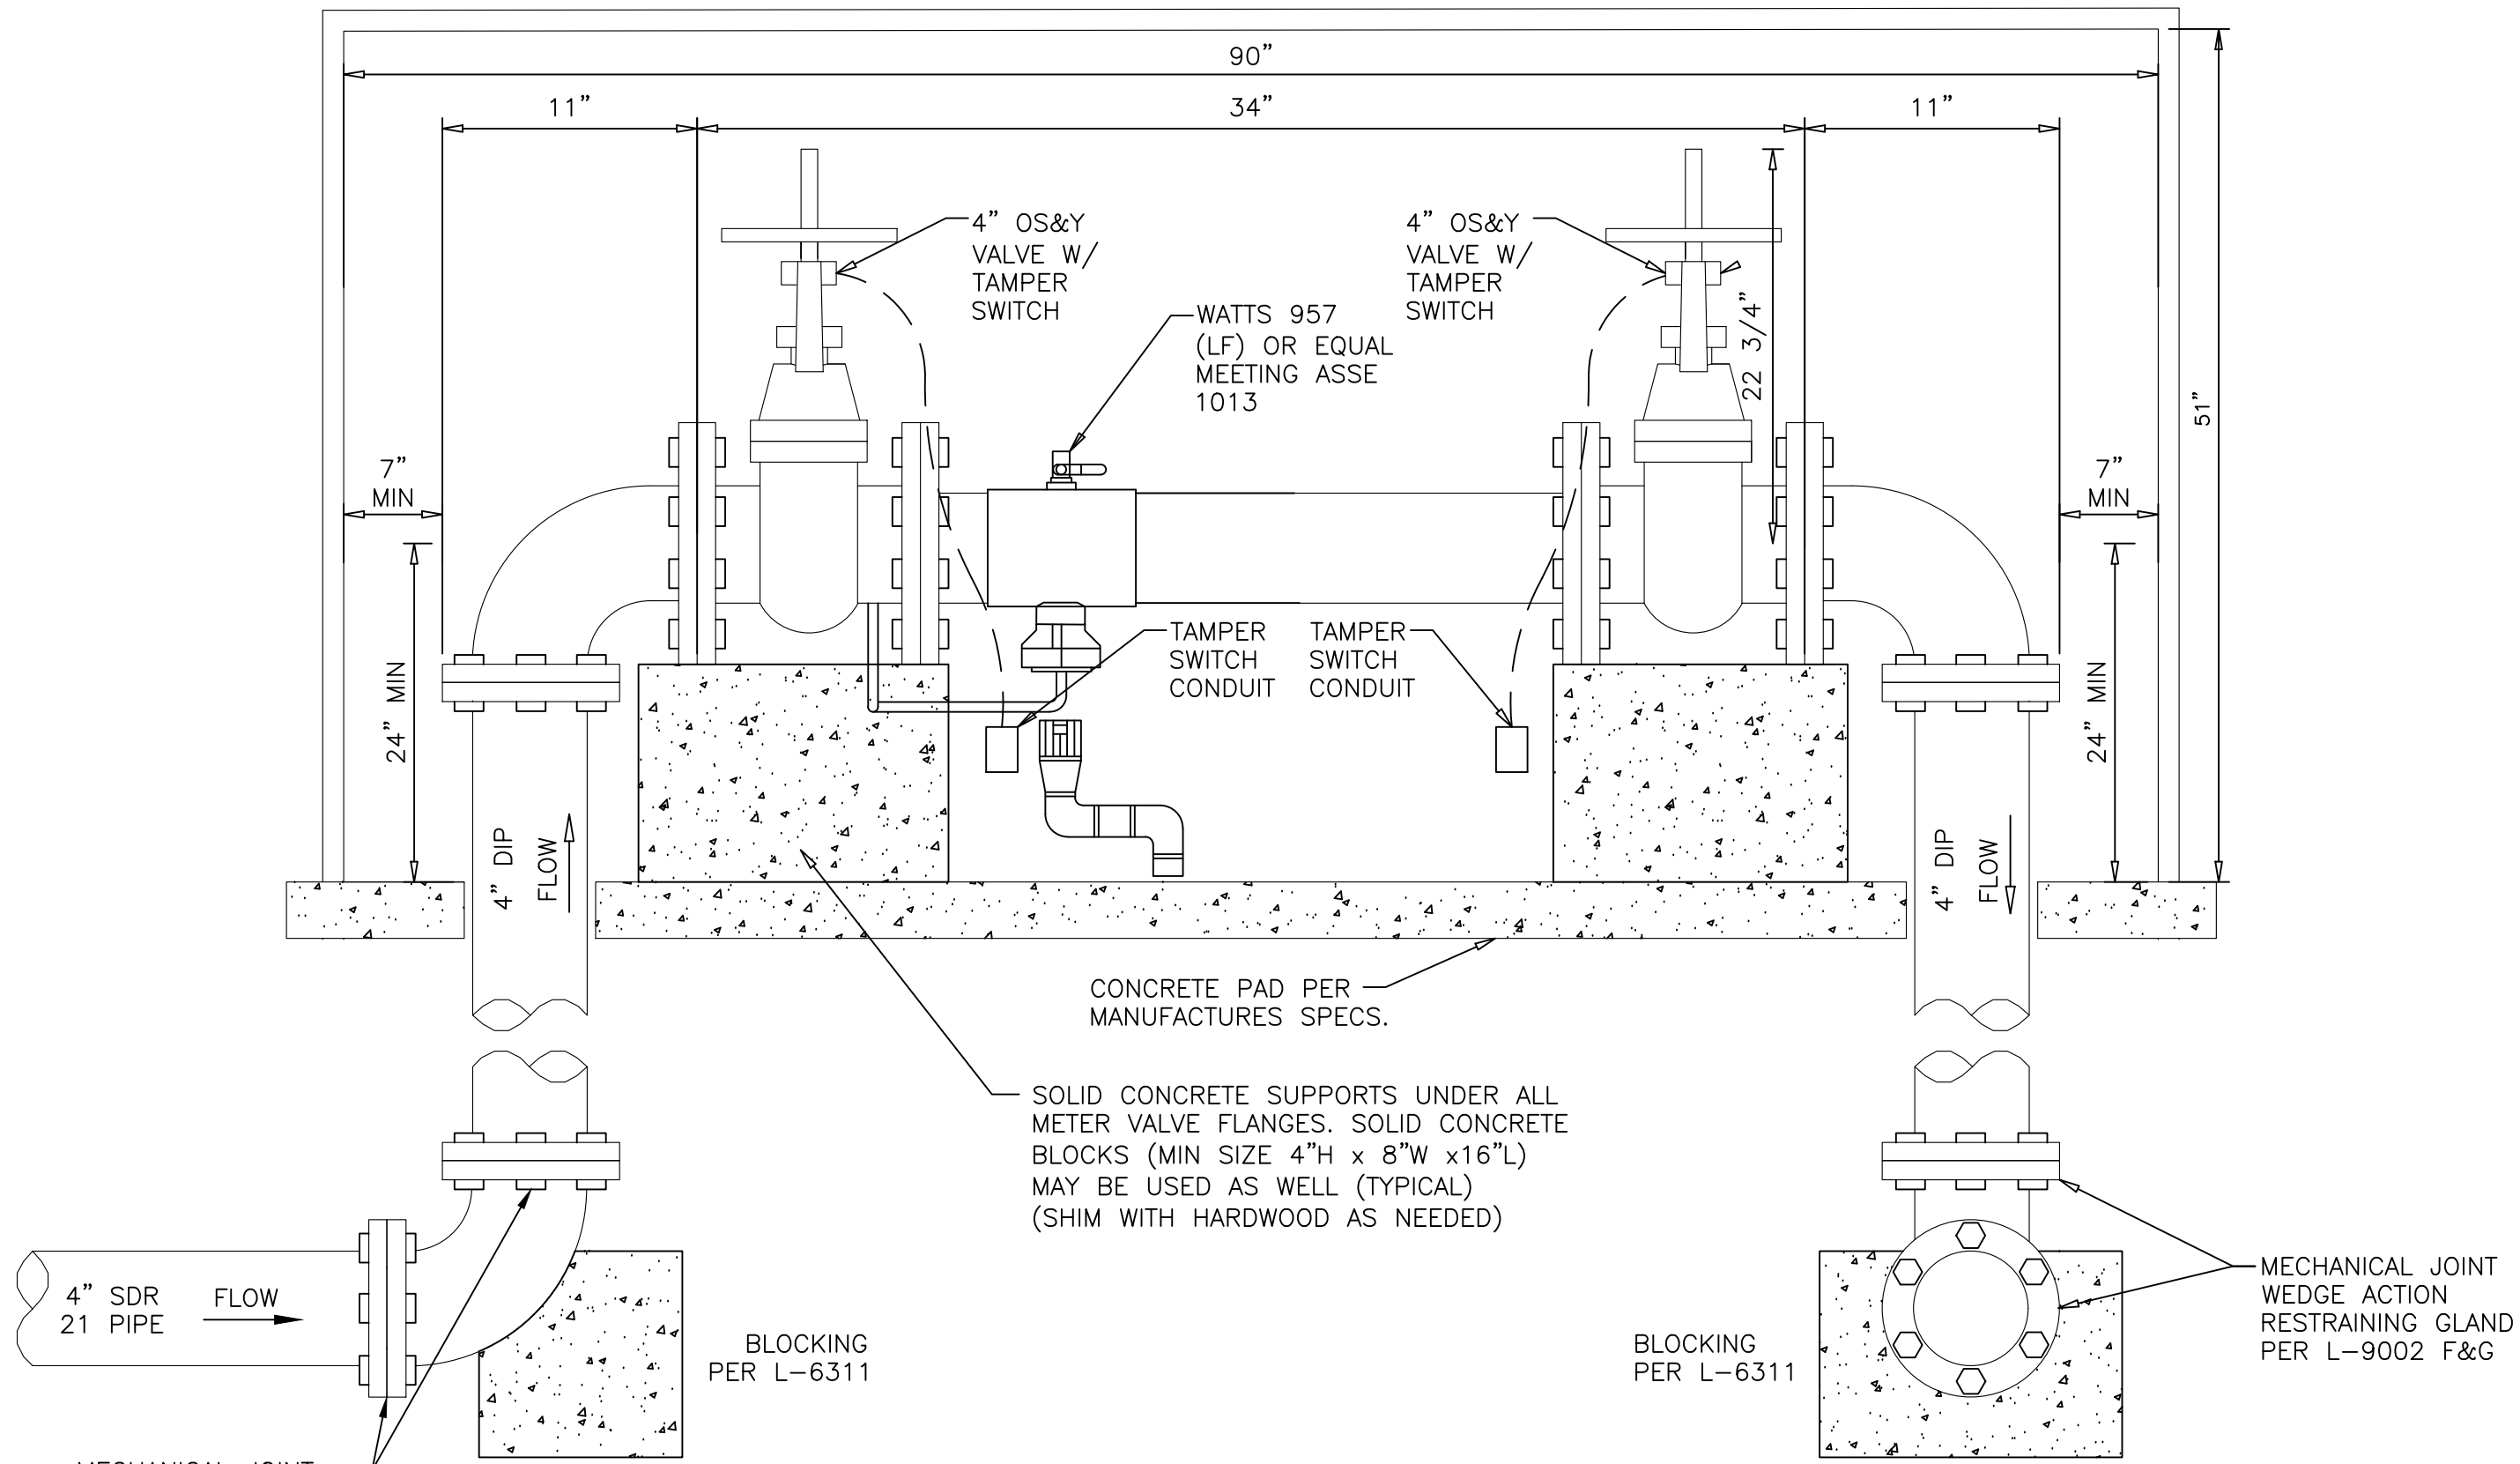

PROFILE VIEW

4" HEATED ENCLOSURE WITH BACKFLOW PREVENTER

SCALE: NO SCALE

EASEMENT REFERENCE

REVISIONS

M 300 SPRUCE STREET
SUITE 200
COLUMBUS, OHIO 43215
P: 614 280 8999
MOODY ENGINEERING
MOODY-ENG.COM

PE SIGNATURE

DATE:

WATER SERVICE PLAN
CANALS EDGE
5327 AMALFI DR
PARCEL ID # 490231117
CANAL WINCHESTER, OHIO 43110

P-3212

SHEET: 3/3